


GAFFEL STRAAT 45 - 9500 GERARDBERGEN

1/18

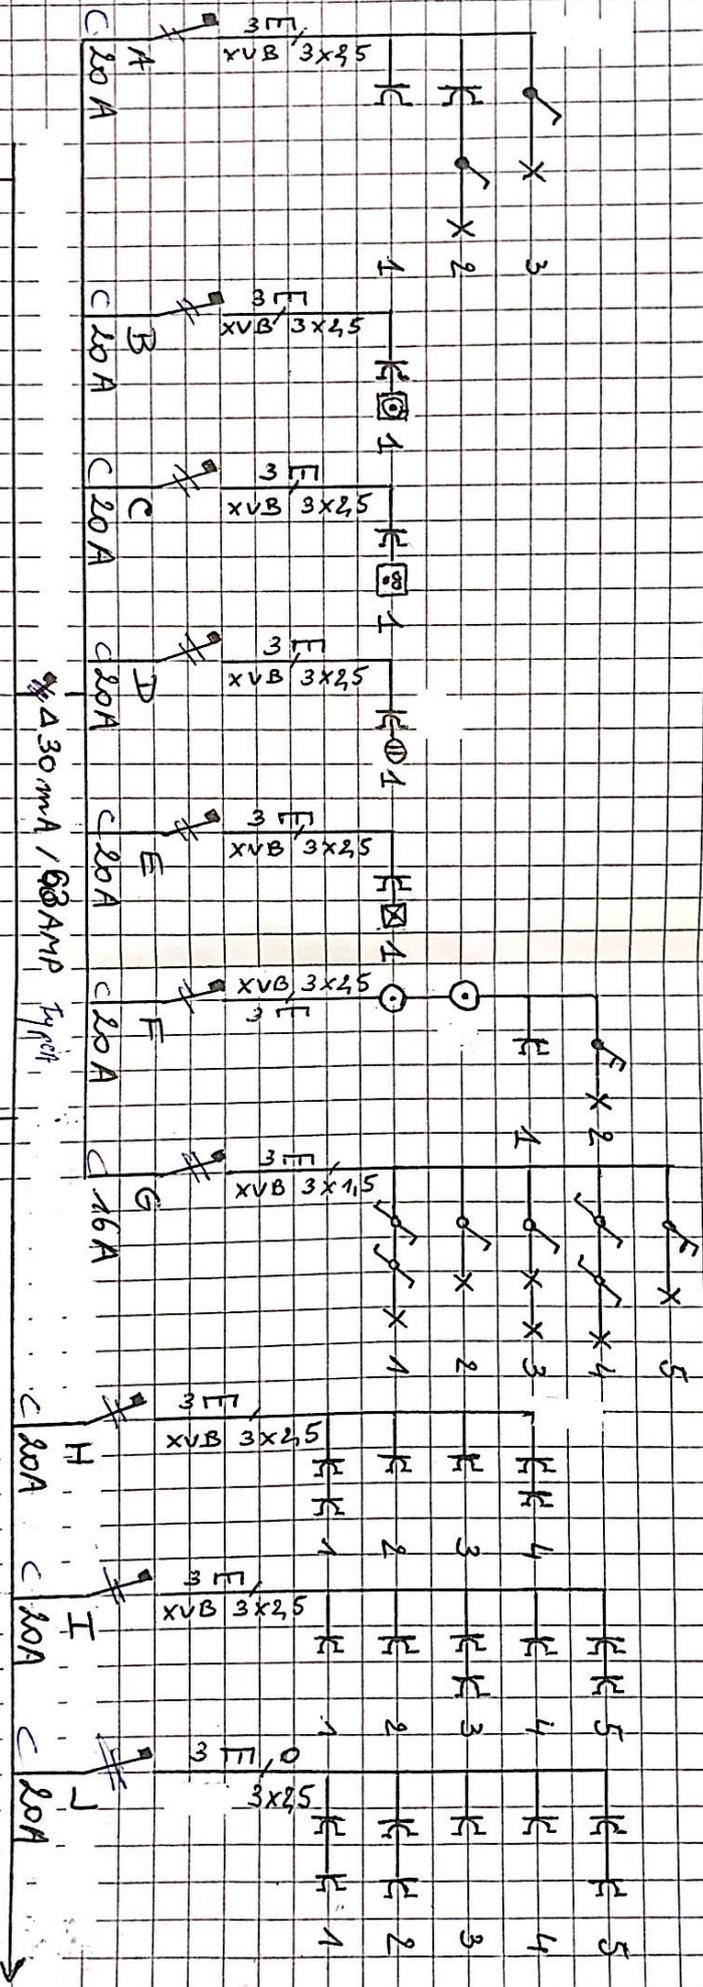

A.C.A. VZW - Erkend Coördinerende Organisatie
 Meesterskenveg 338 - 18300 Rosselede
 BILMBE 0811 407 869
 Tel: 05120 00 02 - Fax 05120 10 02
 info@acavzw.be - www.acavzw.be

EK202202003179 V2
 28/02/2022


KW'n

4x16 mm²
 xVB

A 300 mA
 63 AMP
 Type A

BOUWHEREN	KEURINGS
INSTALLENTEUR	ORGANISME
JOUAN SPITAEELS	
HOGEWEG 712	
9500 GERARDBERGEN	
DATUM	DATUM
11/2/22	

GAFFELSTRAAT 45 - 9500 GERMAARDBERGEEM

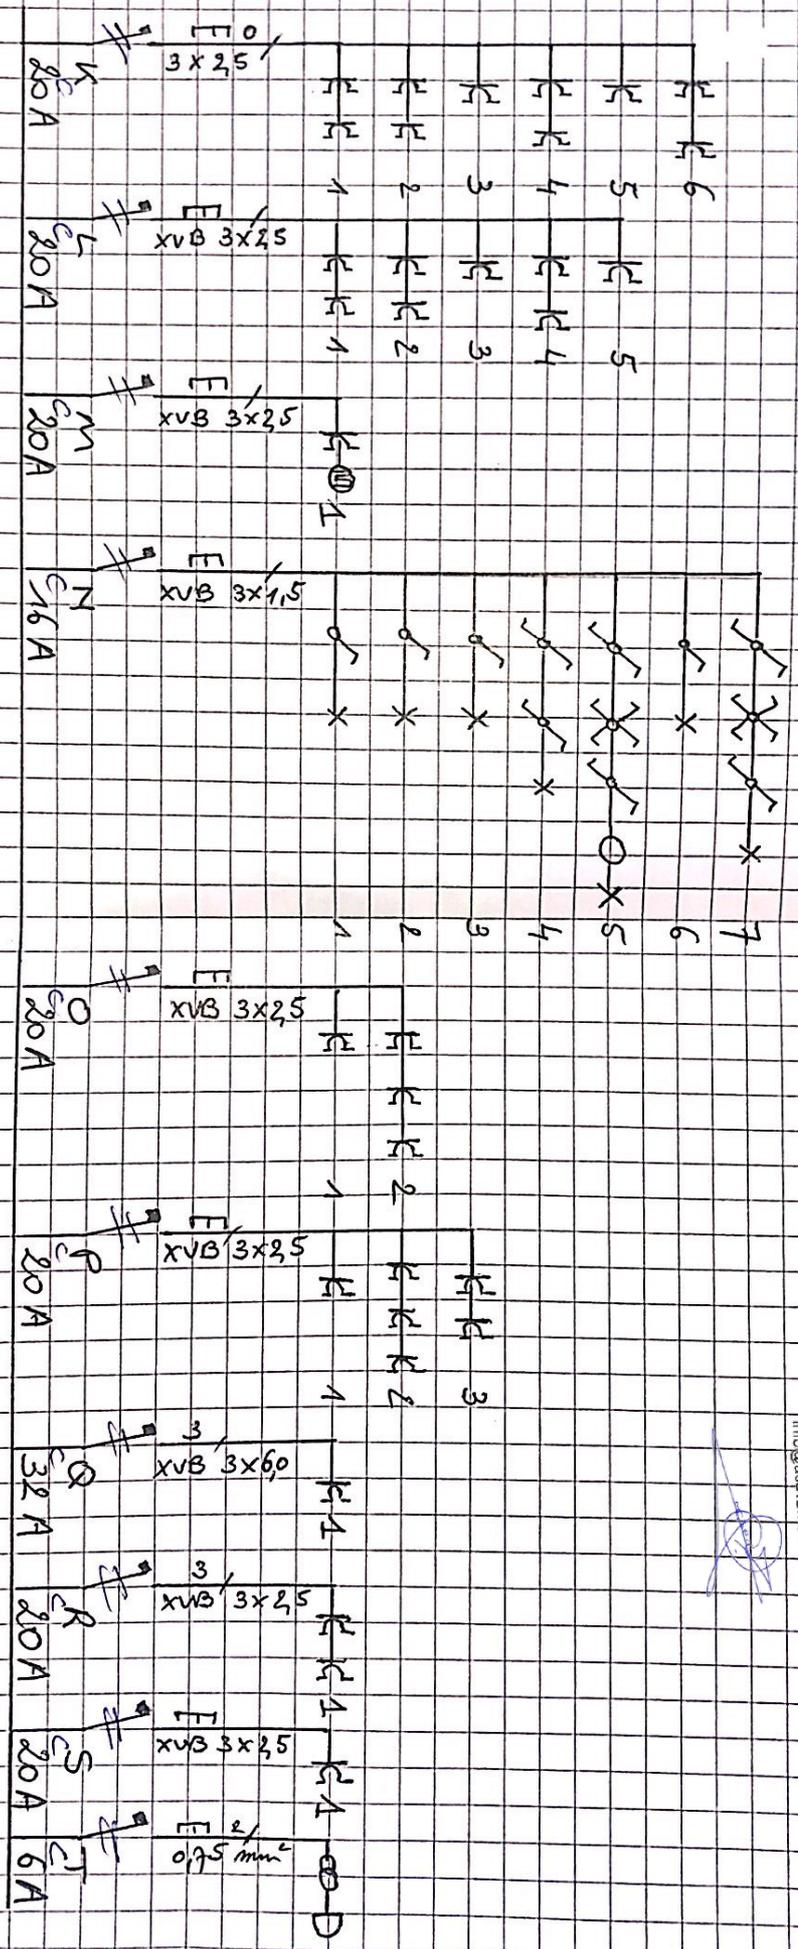

ACA VZW | Erkend Quantiteit Organisme
 Meestersaanw. 338 - 8500 Roeselare
 BTW BE 0811 407 869
 Tel 05120 99002 - Fax 05120 10102
 info@acavzw.be - www.acavzw.be



2/6
 V2

ZUID

GELUKKIGERS - WOONRUIMTES


ACA/zvwi - Erkend Conynole Organisatie
Meensastjanweg 338 - 8300 Roerelare
RDW Bf. 0811 407.869
Tel 051/20 09 02 Fax 051/20 10 02
info@acavzwibe . www.acavzwibe



OOST

WEST

STRANTKRANT

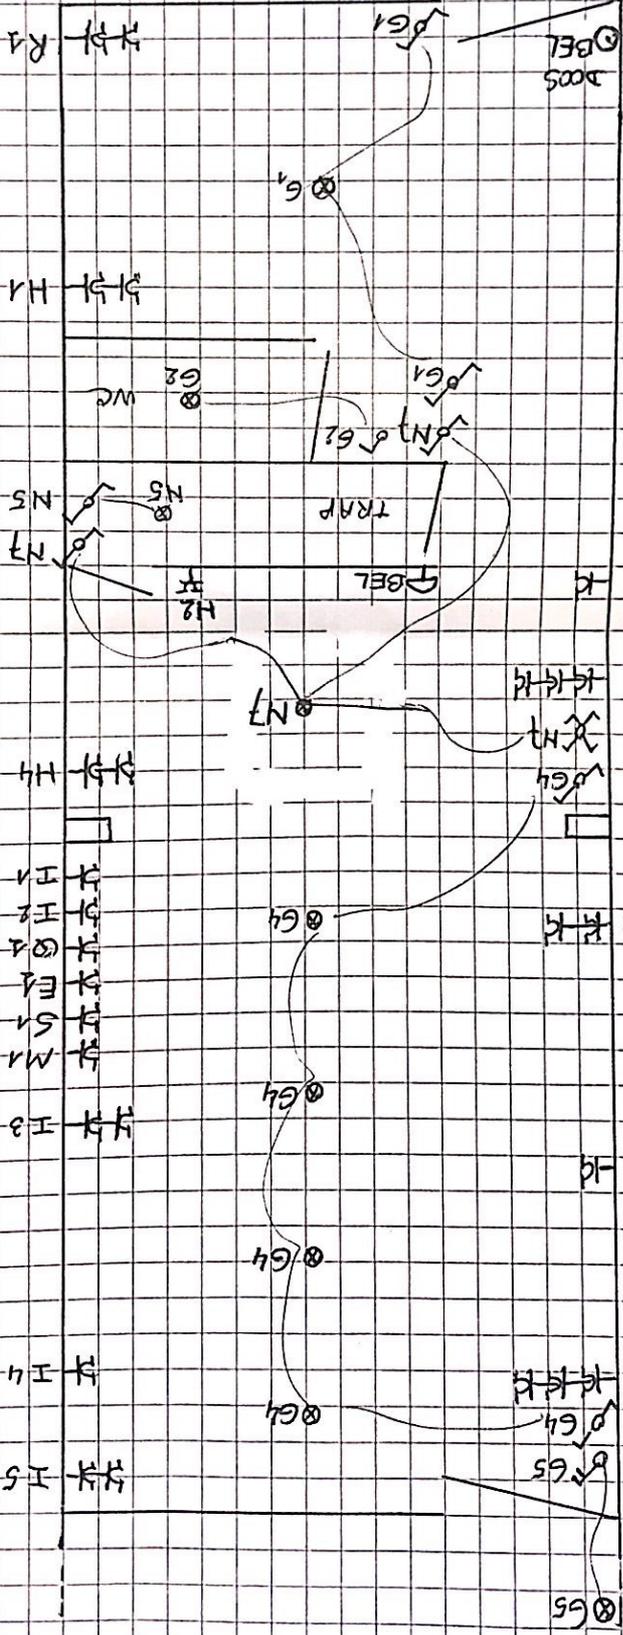


- I1 WERKBLAD
- I2 DANKKAP
- I3 WERKBLAD
- I4
- I5
- M1 COLLE
- S1 OVEN
- E1 VANTWAS
- D1 KOOKPLANT

3/6
V2

~~8/1~~
4/6
V2

OOST


WEST

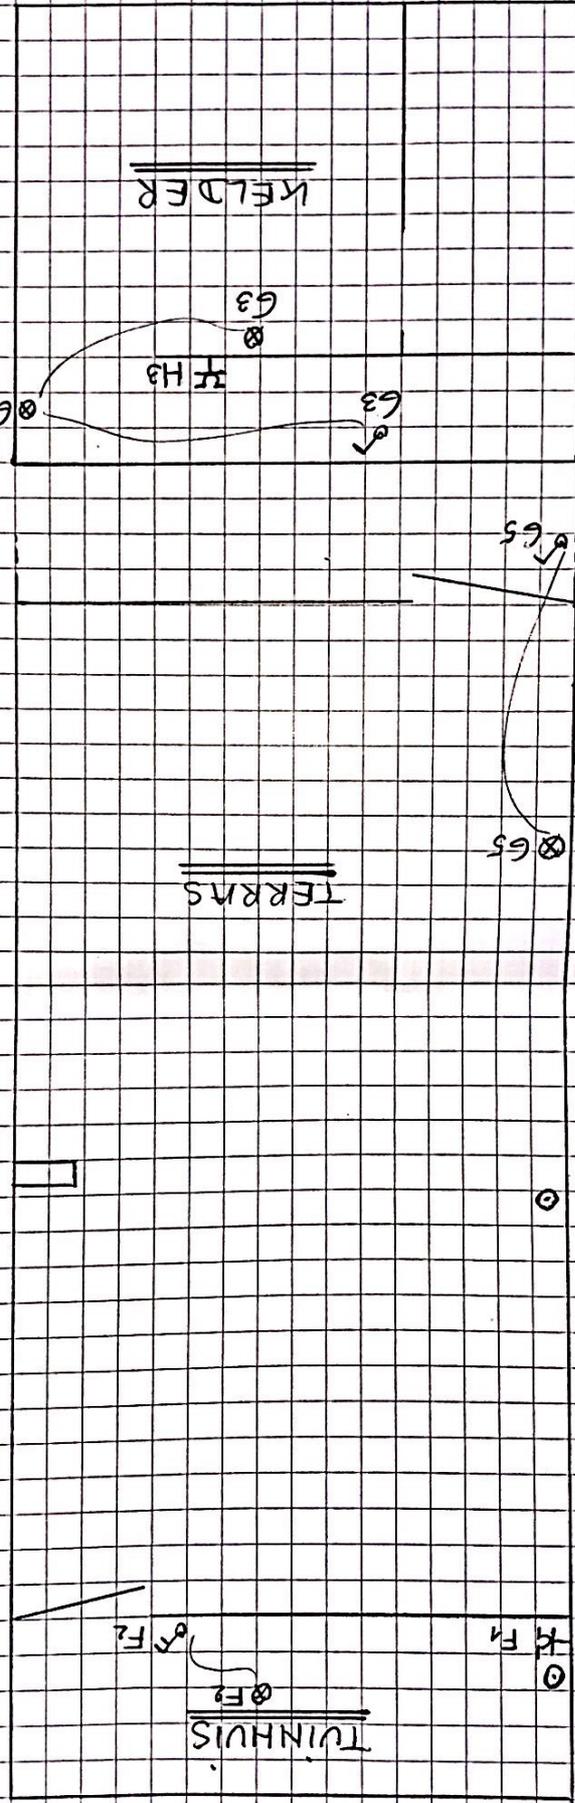

ACV
ACV - Erkent Control Organisatie
Meenselelaan 138 - 3800 Rosendale
BTW BE 0811 407 869
Tel: 0512012010-02 - Fax: 05120110 02
info@acvzw.be - www.acvzw.be

GARTELSTR. 145

1^e VERDIEPING
ACHTERGEVEL

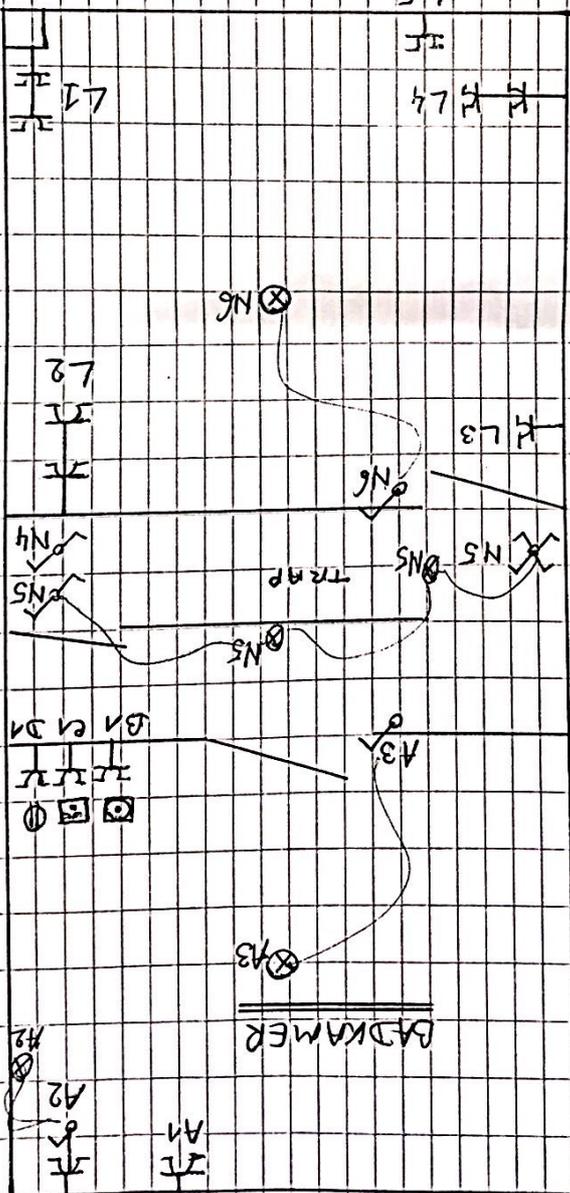

1^e VERDIEPING
VORGEVEL

2 CID



ACA ZW - Erkend Controler organisatie
 Mirenschermweg 338, 8300 Rosselede
 BTW/BE 0811 407 869
 Tel. (05120) 00 02 - Fax (05120) 10 02
 info@acazw.be - www.acazw.be





5/6
V2

~~5/6~~

NOORD


AGHTERBEVEL

ACA VZW - Erfend-Gedruide Organisatie
 Meensseleaanwaa 338 | 8800 Koesdiele
 BTW BE 0811 407 889
 Tel 0317207072 - Fax 0541201102
 info@acazw.be - www.acazw.be

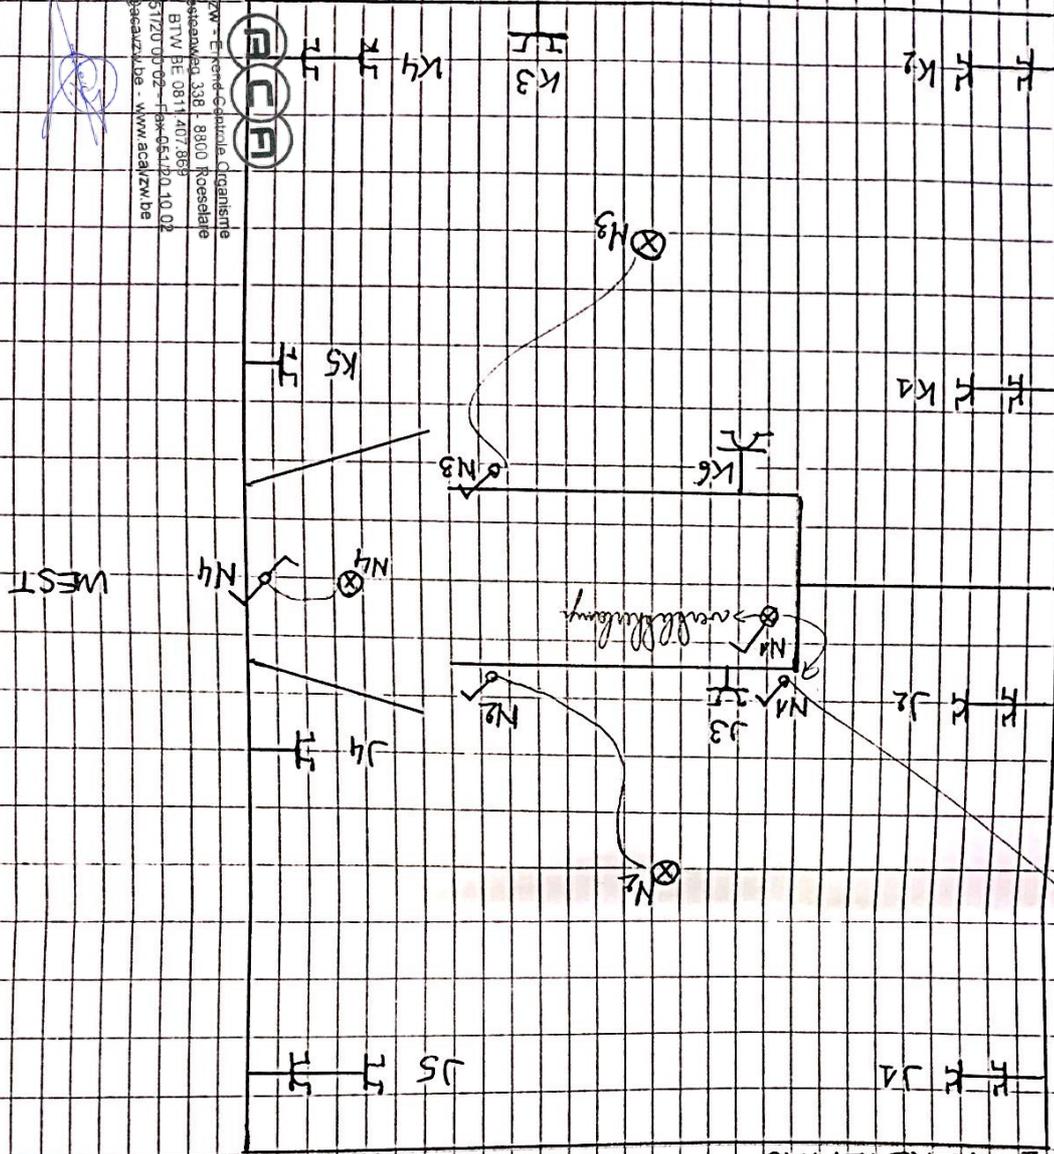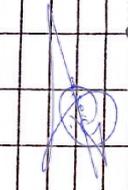

OOST

2^{de} VERDIEPING - VORGEVEL

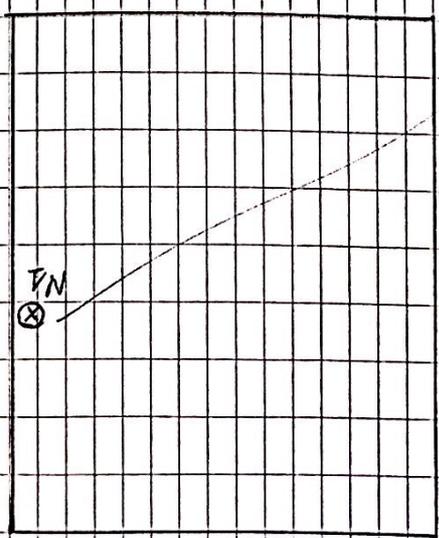

ZOLDER

6/6
V2